
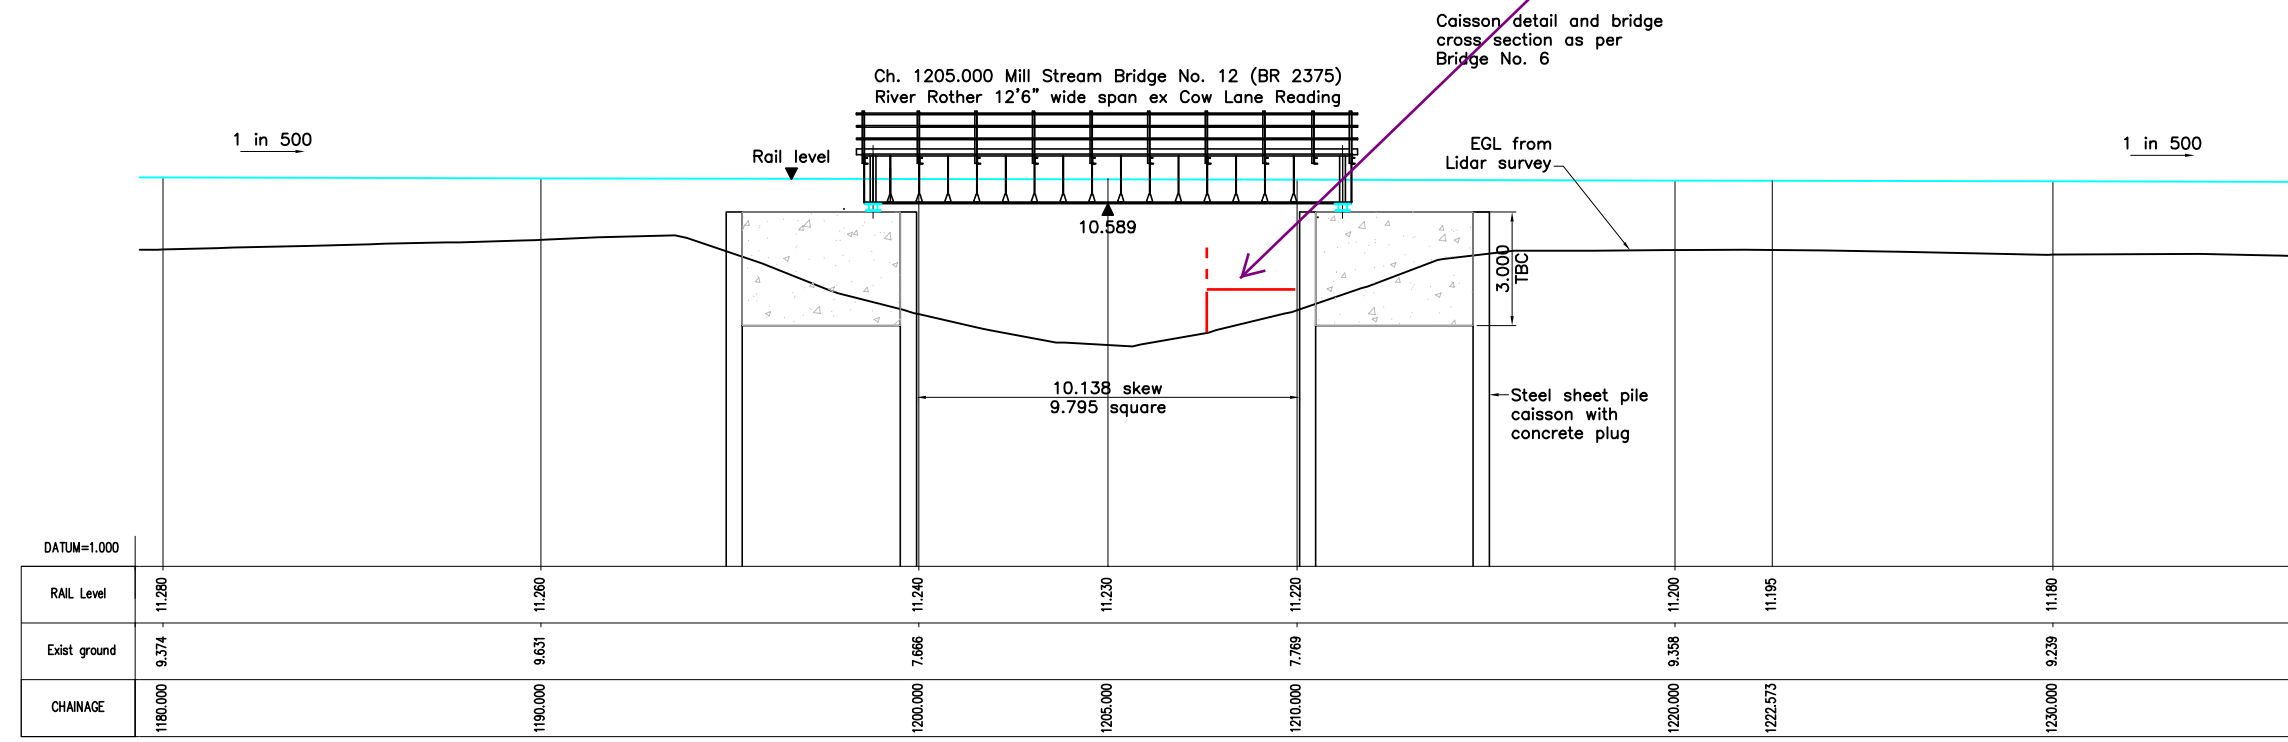


SITE PLAN  
Scale 1:250

FP S&R 31  
2.3m x 2.3m per DMRB Vol 6  
Sec 3 Pt 1 - TD 36/93

- NOTES**
- 1 Imperial measurements are exact and take precedence over metric.
  - 2 .

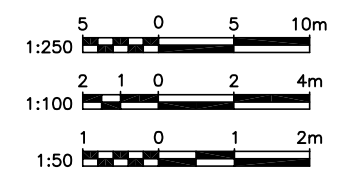

LONGITUDINAL PROFILE & ELEVATION A-A  
Scale 1:100

Revision	By	Checked	Approved	Date	Description

Client  
**Rother Valley Railway**  
Rother Valley Railway Ltd  
Rother Valley Railway Station, Robertsbridge, East. Sussex, TN32 50G  
Tel: 01323 812833  
www.rvr.org.uk

Halcrow Transportation Infrastructure  
Burdock Park, Selkirk, Midlothian, EH16 5SD  
Tel: 01793 812479 Fax: 01793 812089  
www.halcrow.com



Project  
**ROTHER VALLEY RAILWAY**

Drawing  
**MILL STREAM BRIDGE  
SITE PLAN**

Drawn by JCS Date: 10/10/13  
Checked by - Date: -  
Authorised by - Date: -

Drawing No. **RVR - UB12 - 001** Revision

Drawing Scale: 1:25, 12.5 at A1  
CAD Filename: - Plot Scale: 1:1