


Transport and Works Act 1992

The Network Rail (Essex and Others Level Crossing Reduction) Order

COUNTY OF ESSEX, DISTRICT OF UTTLESFORD
PARISH OF ELSENHAM



Sheet 11
E05 - Fullers End
Level Crossing

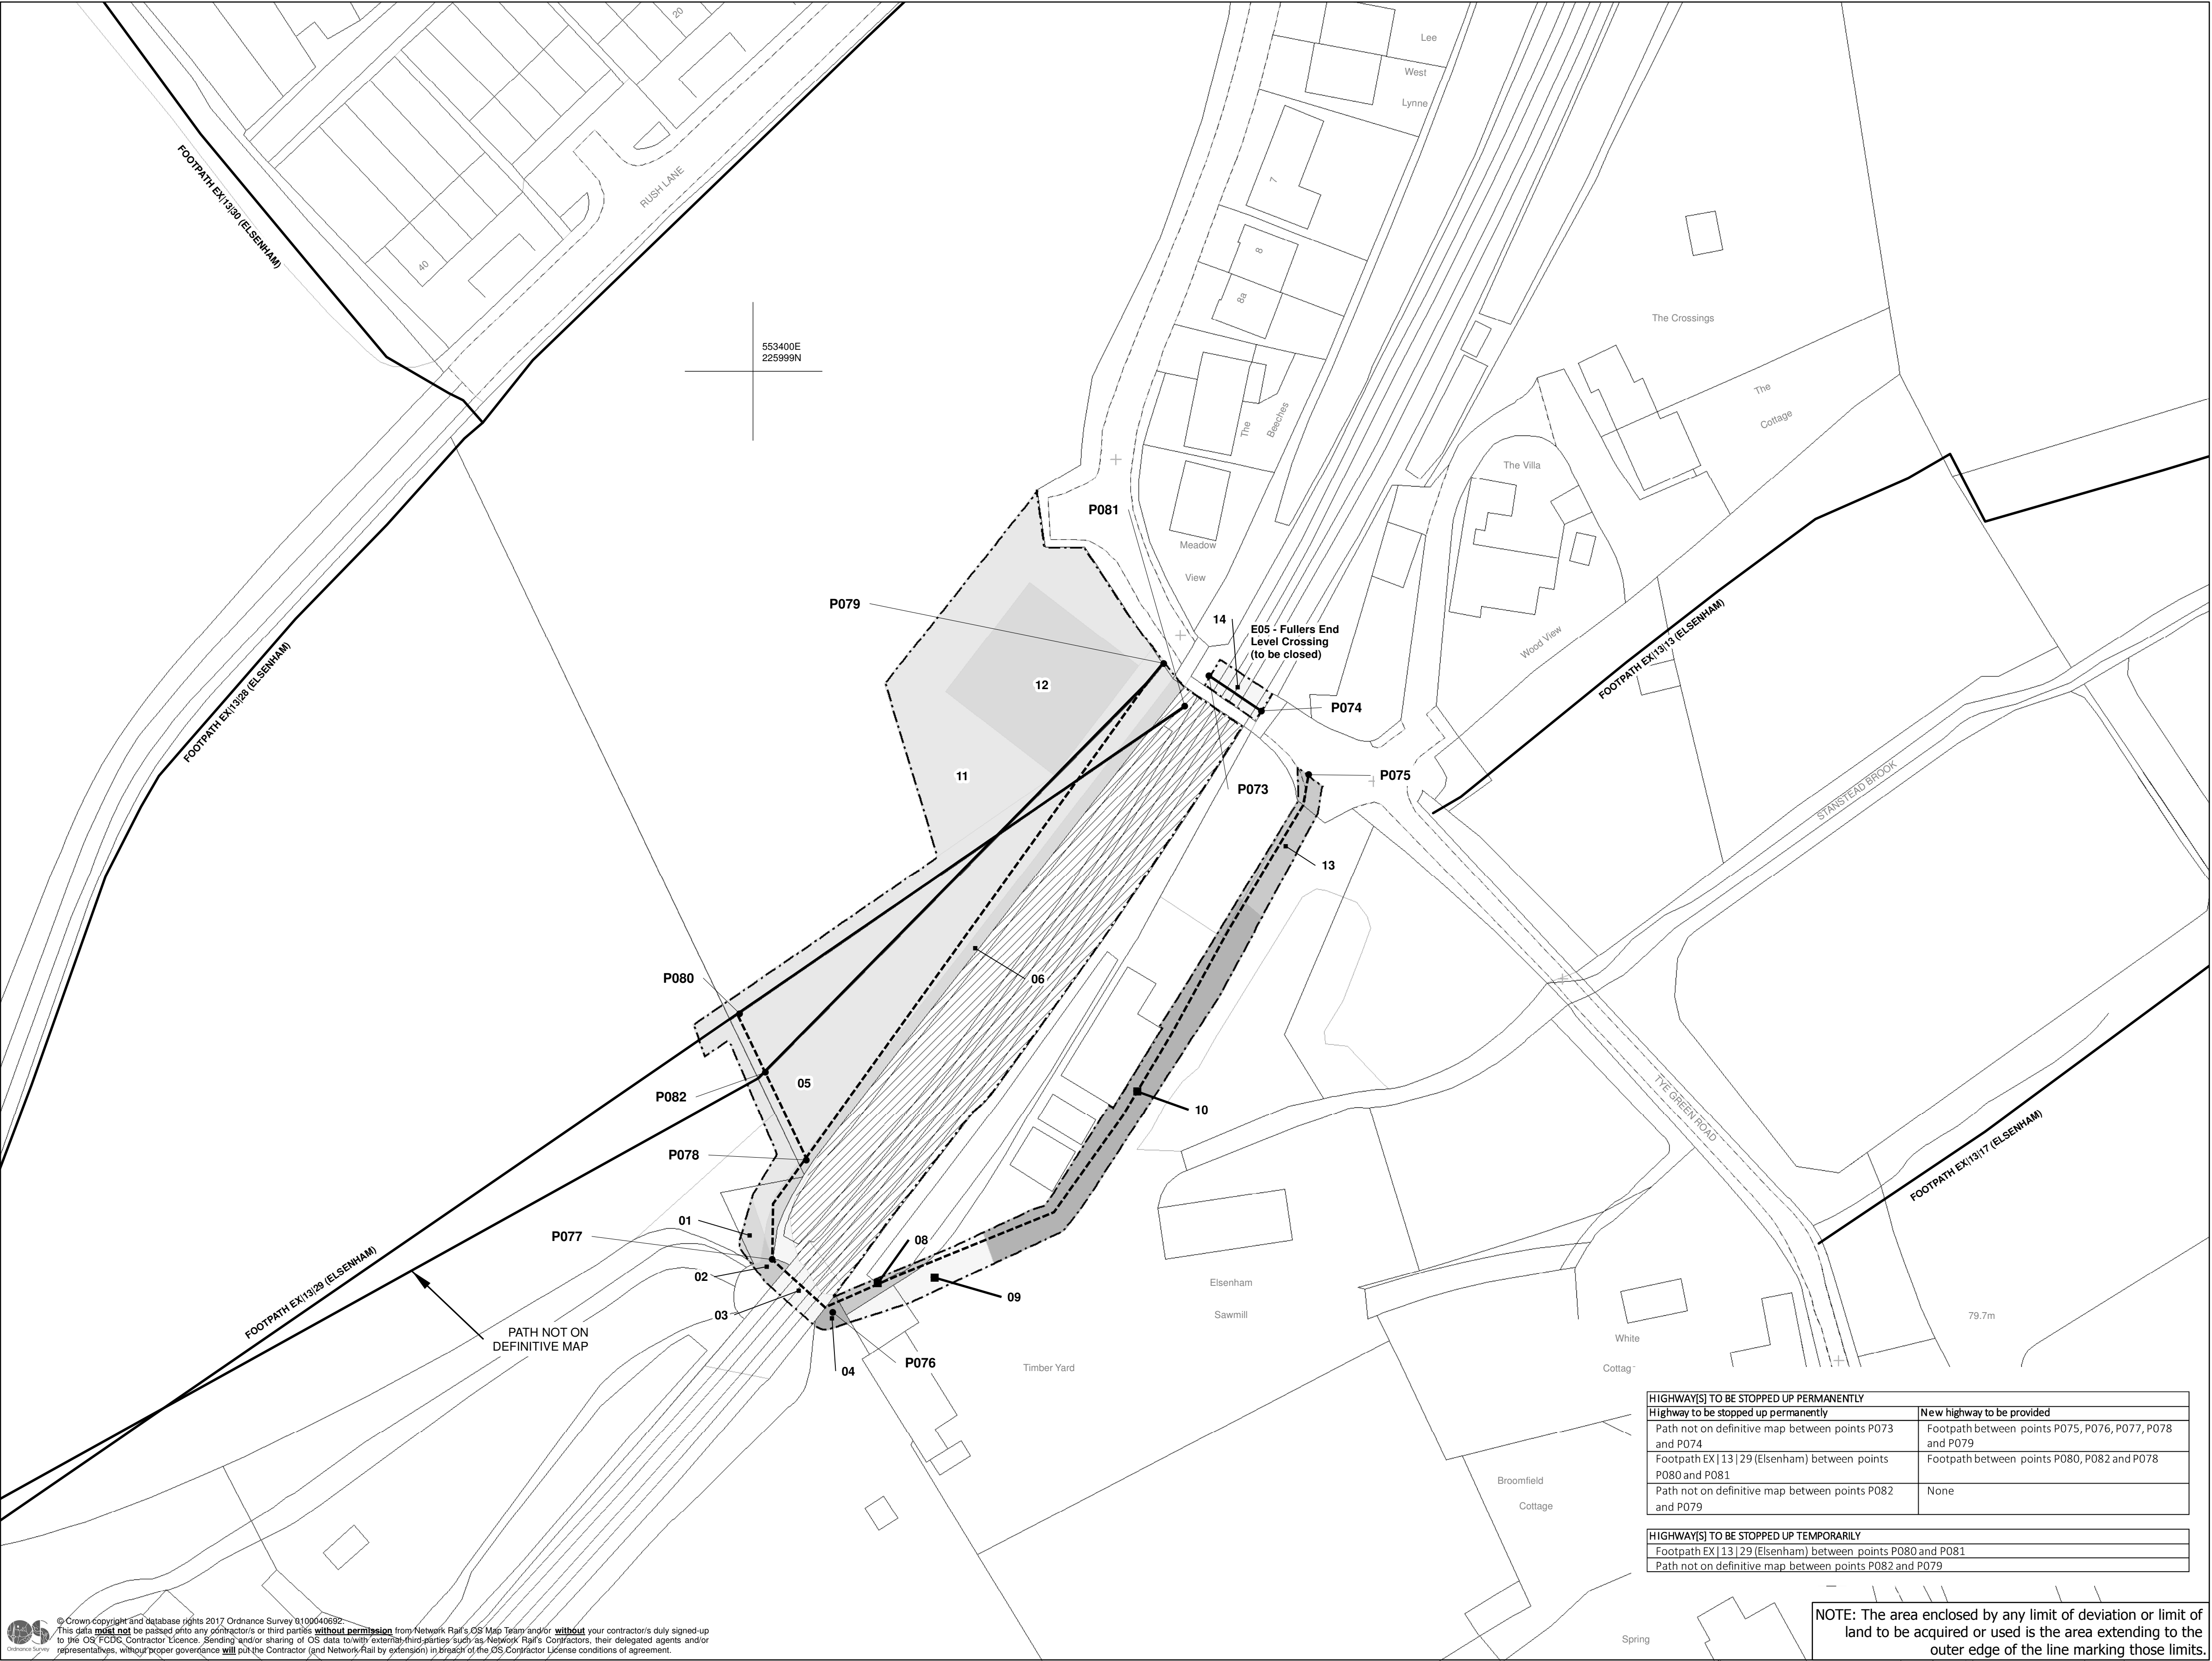

© Crown copyright and database rights 2017 Ordnance Survey 100040692
This data **must not** be passed onto any contractor/s or third parties **without permission** from Network Rail's OS Map Team and/or **without** your contractor/s duly signed-up to the OS/FCUG Contractor Licence. Sending and/or sharing of OS data to any external third party such as Network Rail's Contractors, their delegated agents and/or representatives, without proper governance **will** hold the Contractor (and Network Rail by extension) in breach of the OS/FCUG Contractor Licence conditions of agreement.

Unrestricted powers to acquire land
No. on plan:

Powers Limited to Temporary Use of Land and Acquisition of Rights
No. on plan:

Powers Limited to Temporary Use of Land
No. on plan:
01 11
02 12
03 13
04
05
06
08
09
10

Powers Limited to Rights
No. on plan:

Powers Limited to Extinguishment of Rights
No. on plan:
14

- Centreline of Work
- Commencement of Work
- Termination of Work
- (A) New / Improved Access

- [] Limit of Deviation
- [] Limit of Land to be Acquired or Used
- Individual Land Parcels are shaded in contrasting shades of grey
- 01 Land Parcel Number
- [] Network Rail Property
- [] Areas of Third Party Land Benefitting from New Access Rights

- Existing or Alleged Public Right of Way
- - - New Public Right of Way

- TRAFFIC REGULATION ORDERS (IF APPLICABLE)
- TR01 Traffic Regulation Order Reference Point
 - ... Administrative Boundaries

HIGHWAY[S] TO BE STOPPED UP PERMANENTLY	
Highway to be stopped up permanently	New highway to be provided
Path not on definitive map between points P073 and P074	Footpath between points P075, P076, P077, P078 and P079
Footpath EX 13 29 (Elsenham) between points P080 and P081	Footpath between points P080, P082 and P078
Path not on definitive map between points P082 and P079	None

HIGHWAY[S] TO BE STOPPED UP TEMPORARILY	
Footpath EX 13 29 (Elsenham) between points P080 and P081	
Path not on definitive map between points P082 and P079	

NOTE: The area enclosed by any limit of deviation or limit of land to be acquired or used is the area extending to the outer edge of the line marking those limits.

PLAN

