


The material contained on this drawing has been based upon Ordnance Survey maps with the permission of the Controller of Her Majesty's Stationery Office, Crown Copyright Reserved. One Arup & Partners, Central Square, Forth Street, Newcastle-upon-Tyne, NE1 3PL. License No. 100039628

- Notes:**
- All road markings and traffic signs are to be in accordance with the Traffic Signs Regulations and General Directions (2002) and the Traffic Signs Manuals.
 - For diagram numbers refer to the TSRGD.
 - For road markings refer to drawing C.950.G.103
 - For traffic signs refer to drawing C.950.G.104 and C.950.G.105.
 - For construction details refer to drawing C.950.G.106

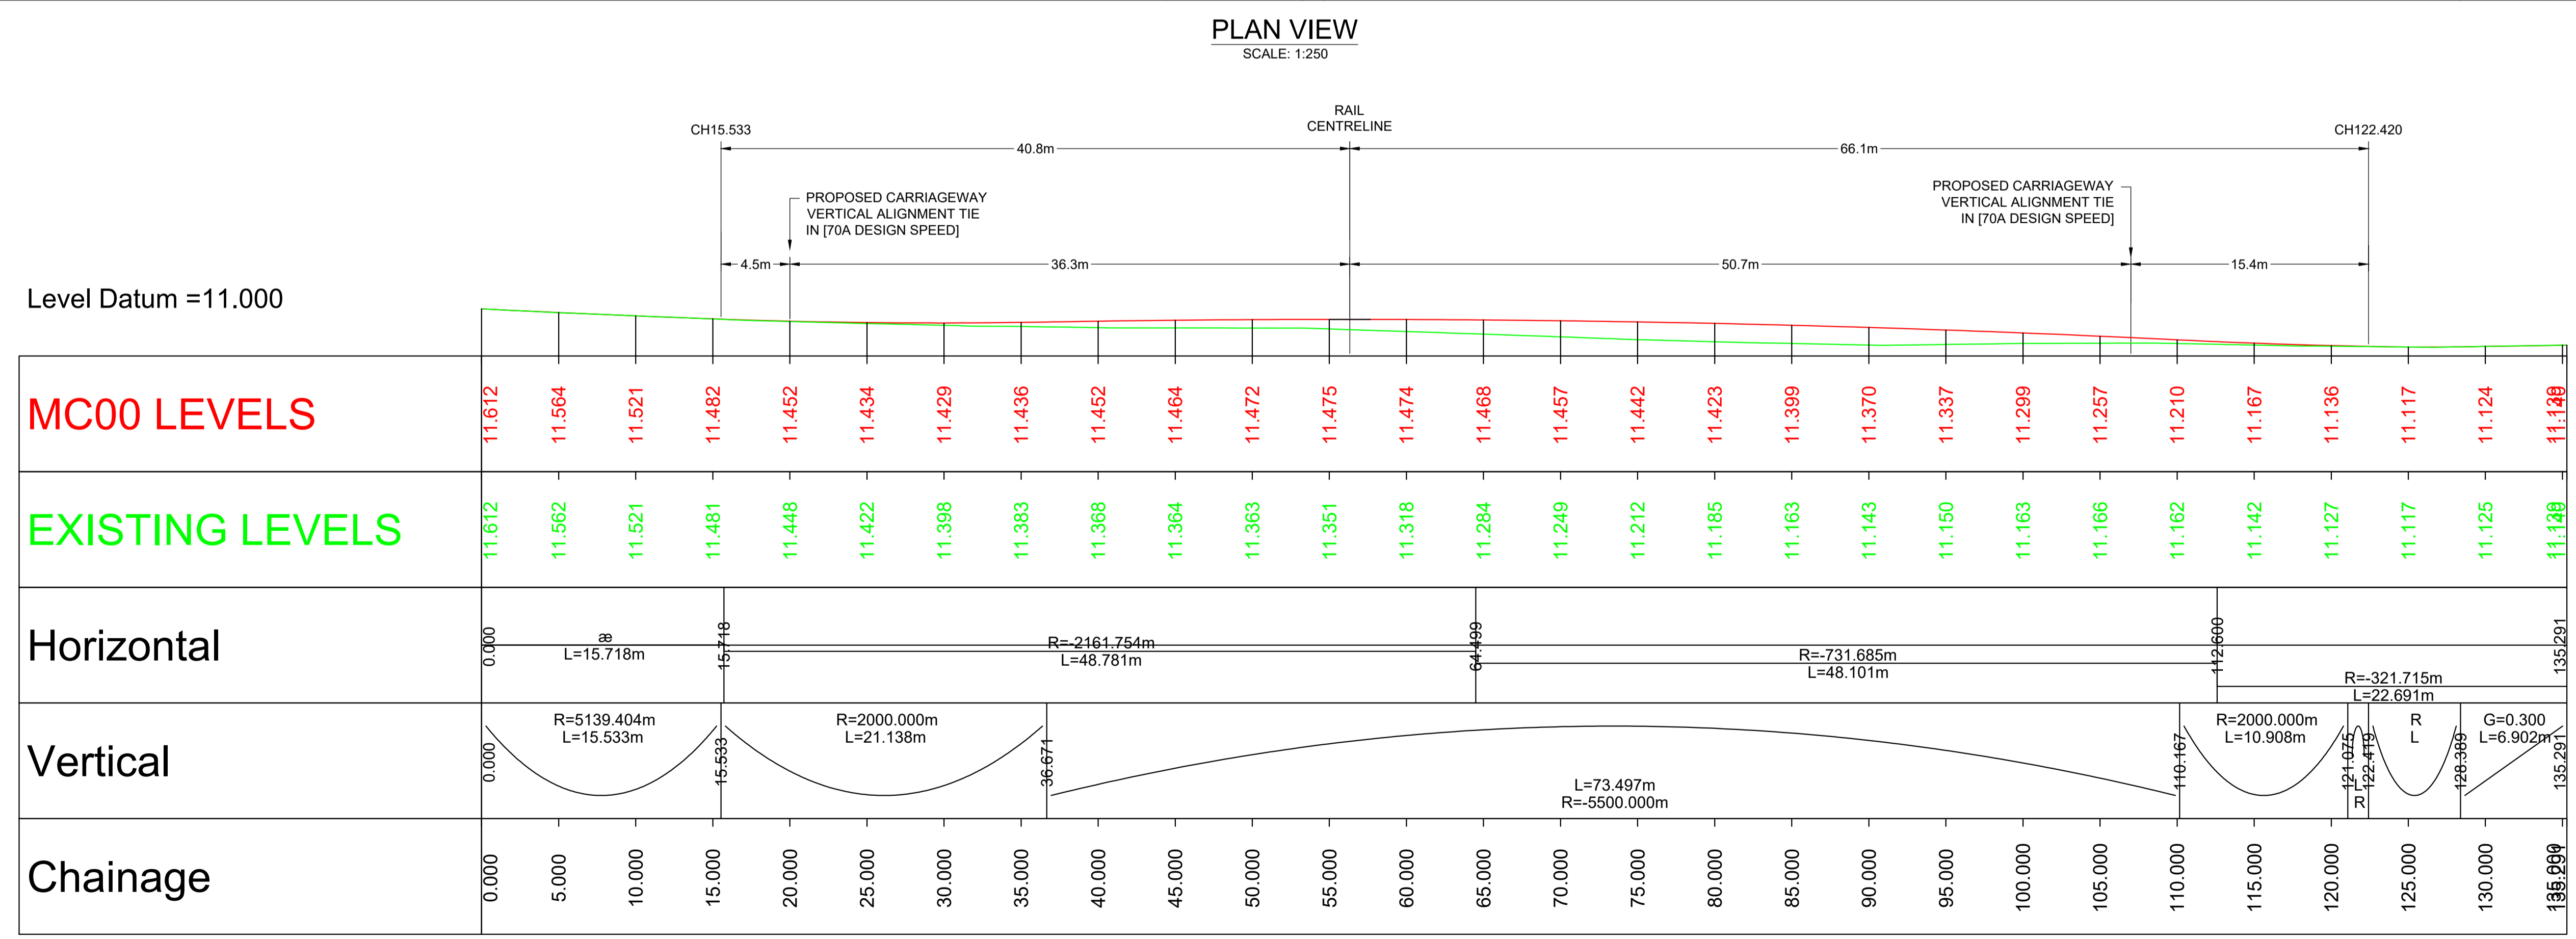

| | | | | |
|--|----------|----|------|------|
| P2 | 16/04/20 | EK | TE | JP |
| Slope profile and design speed amended | | | | |
| P1 | 09/04/20 | EK | TE | JP |
| Preliminary issue | | | | |
| Issue | Date | By | Chkd | Appd |

ARUP
 Central Square, Forth Street
 Newcastle upon Tyne NE1 3PL
 Tel +44 (0)191 261 6080 Fax +44 (0)191 261 7879
 www.arup.com

Client
Rother Valley Railway Limited

Job Title
RVR Level Crossing Highway Works

Drawing Title
A21(T) Robertsbridge Bypass Proposed Geometry

Scale at A1: V1:50 ; H1:250

Discipline: **Civils**

| | |
|--------------------|------------------------|
| Job No | Drawing Status |
| 239025-00 | For Information |
| Drawing No | Issue |
| C.950.G.201 | P2 |